




WALL SECTION
SCALE: 1" = 1'-0"

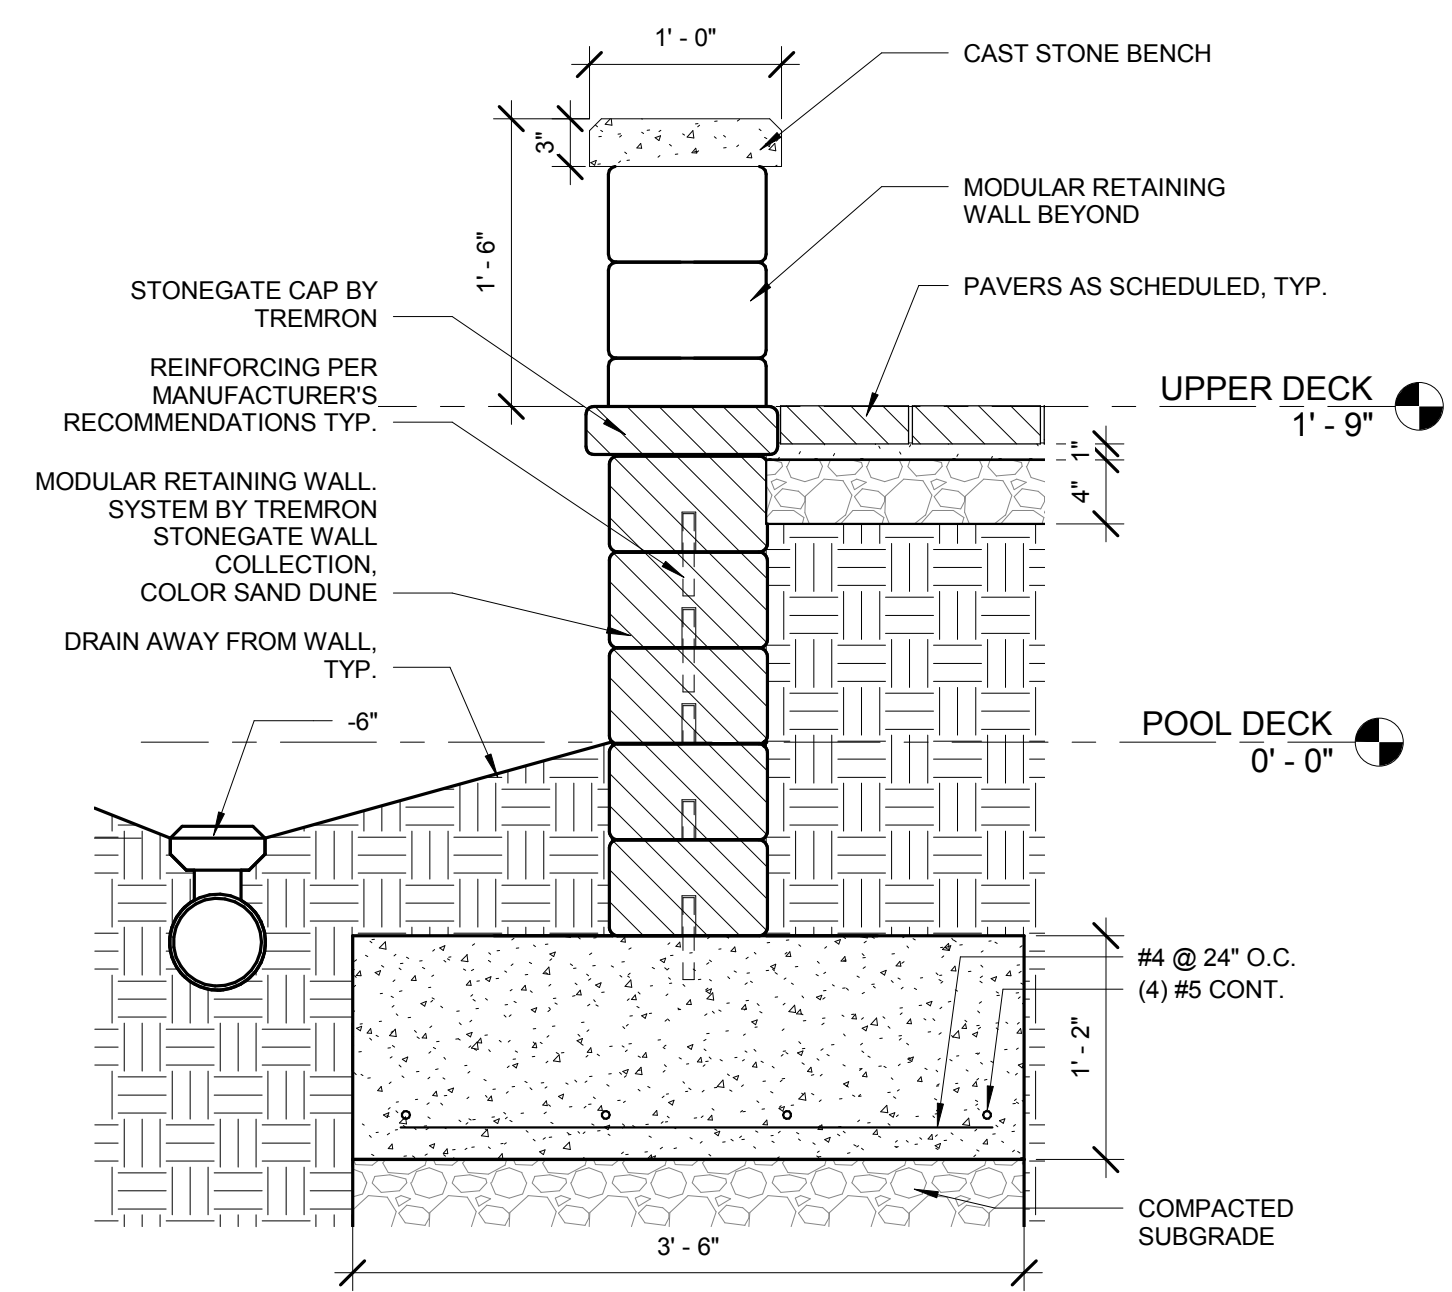


SECTION @ WALL BENCH
SCALE: 1" = 1'-0"

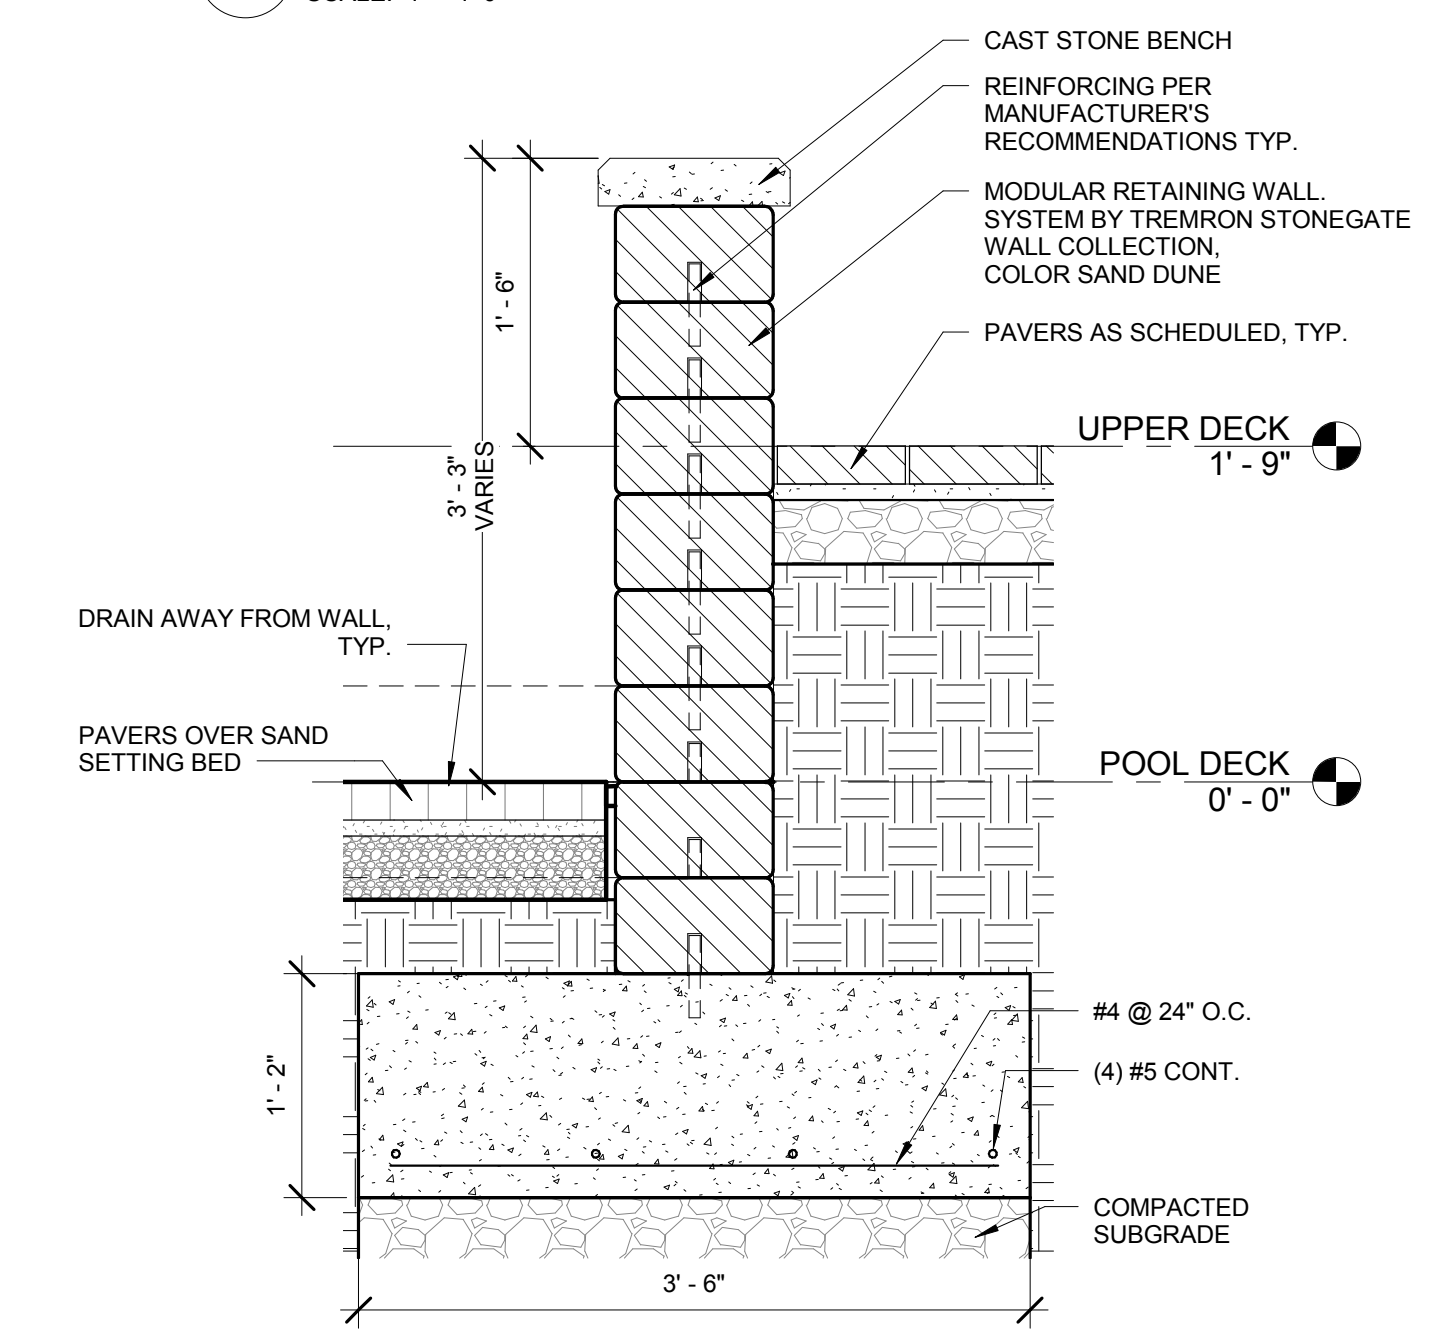

SECTION @ WALL BENCH
SCALE: 1" = 1'-0"

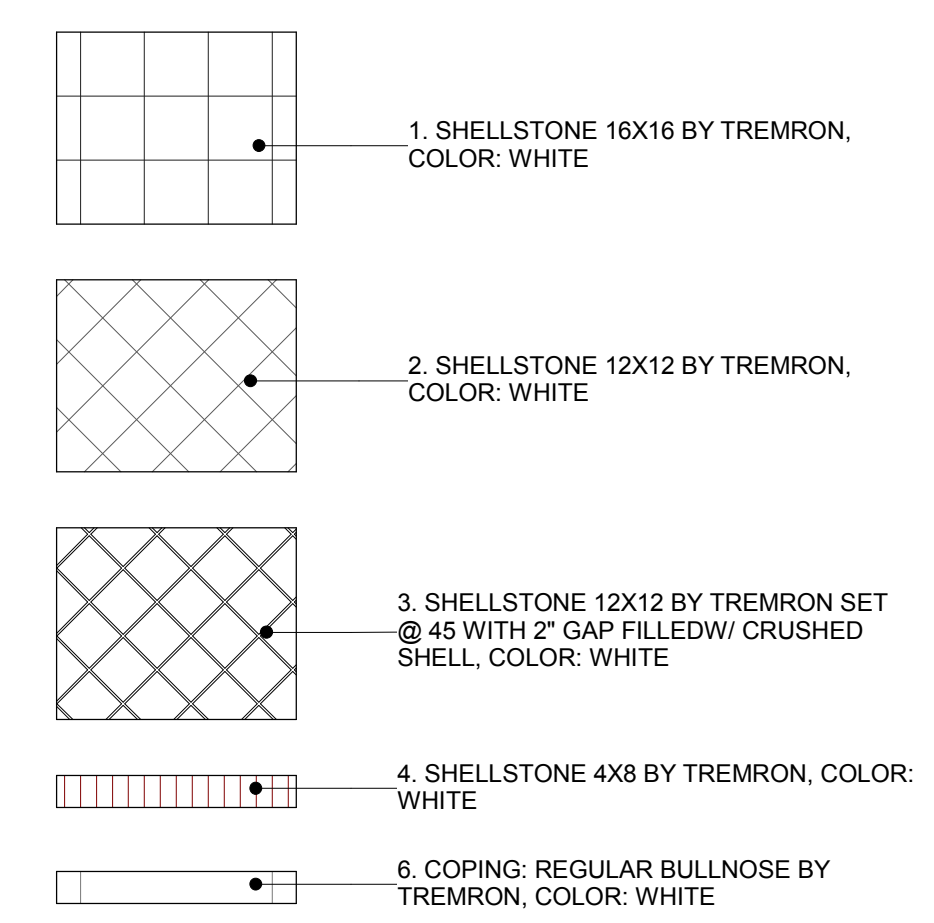

PAVER LEGEND
SCALE: 1/4" = 1'-0"

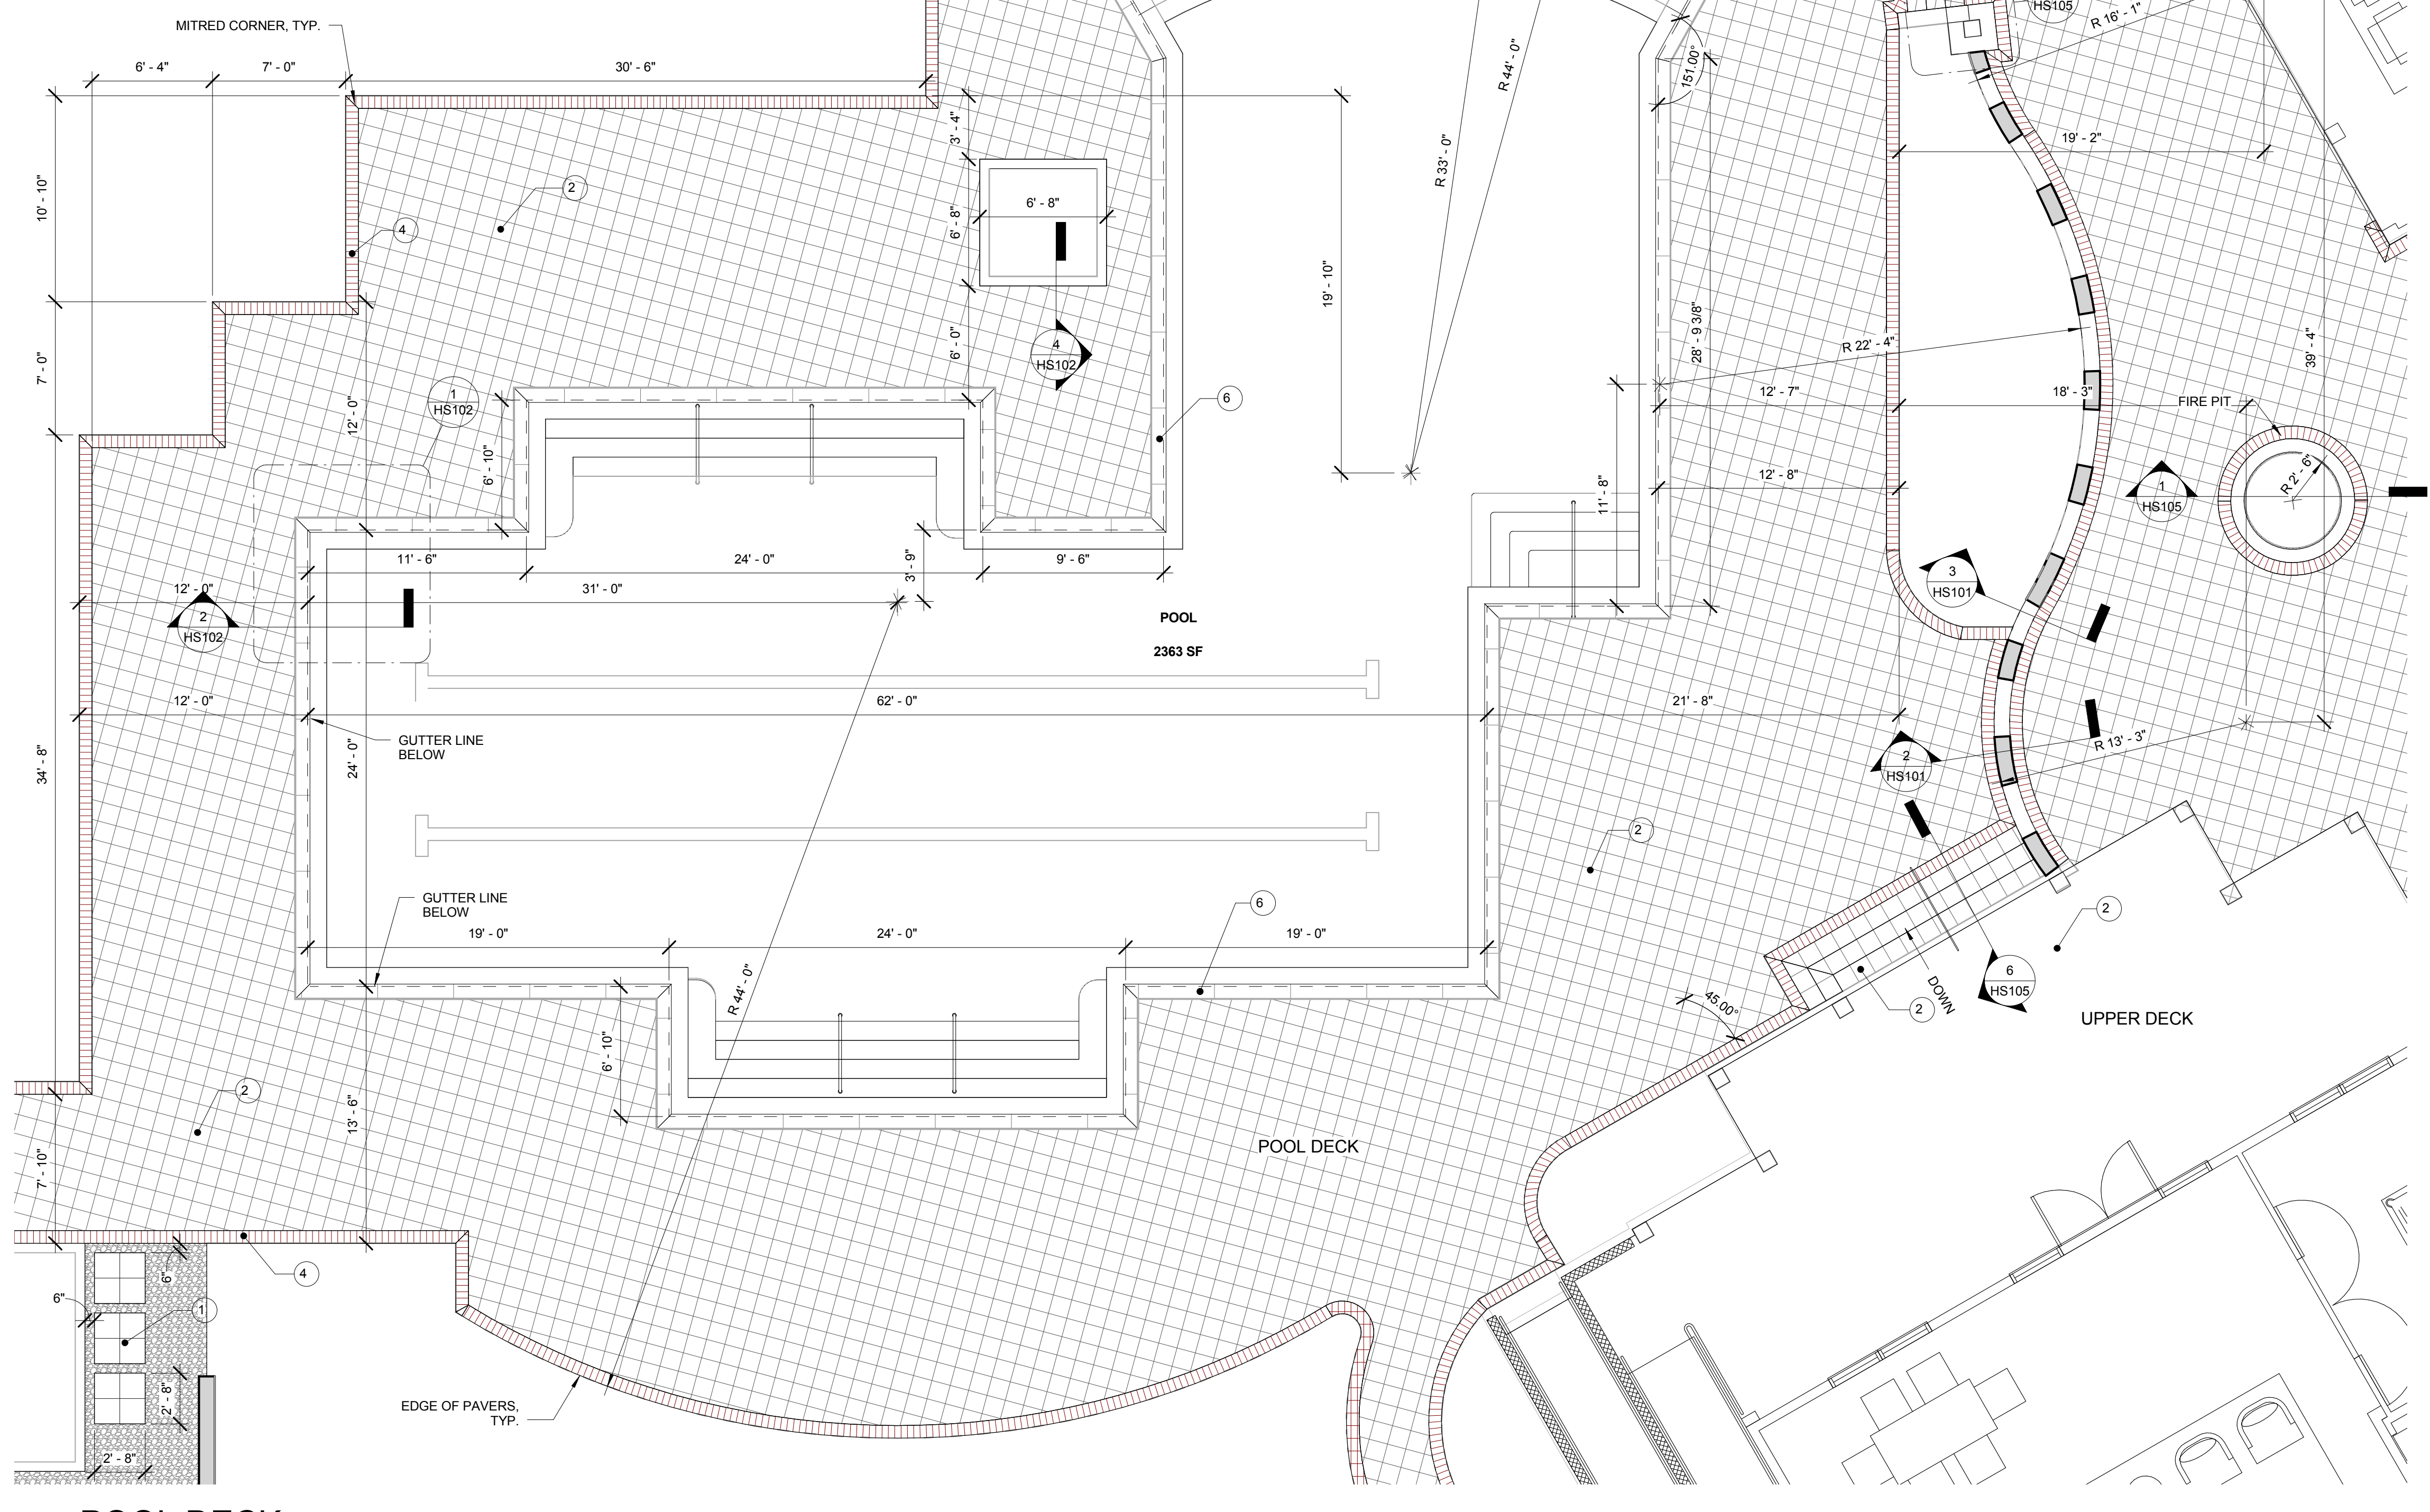

POOL DECK
SCALE: 3/16" = 1'-0"

REVISIONS

NO.	DATE	DESCRIPTION	BY

THIS DRAWING IS AN INSTRUMENT OF SERVICE AND THE PROPERTY OF BASHAM & LUCAS DESIGN GROUP AND SHALL REMAIN THEIR PROPERTY. THE USE OF THE DRAWING IS RESTRICTED TO THE ORIGINAL SITE FOR WHICH IT IS PREPARED AND PUBLICATION THEREOF IS EXPRESSLY LIMITED TO SUCH USE.

prepared for: **Black One Ventures**
NOCATEE MULTI-FAMILY
Nocatee, St. Johns County, FL
POOL DECK



BASHAM & LUCAS
DESIGN GROUP, INC.

7645 GATE PARKWAY SUITE 201
JACKSONVILLE, FLORIDA 32256
(904) 731-2323 • bashamlucas.com
LN: AA26000586 | LC26000508

DRAWN BY DB
CHECKED BY MEG
DATE 08.03.2017
JOB NO. 16-52A

HS101

BID SET - Addendum 1